


FIGURED DIMENSIONS MUST BE TAKEN IN PREFERENCE TO SCALED DIMENSIONS. CONTRACTORS, SUB-CONTRACTORS & SUPPLIERS MUST VERIFY ALL DIMENSIONS ON SITE BEFORE COMMENCING ANY WORK & OR ORDERING MATERIALS OR MAKING ANY SHOP DRAWINGS

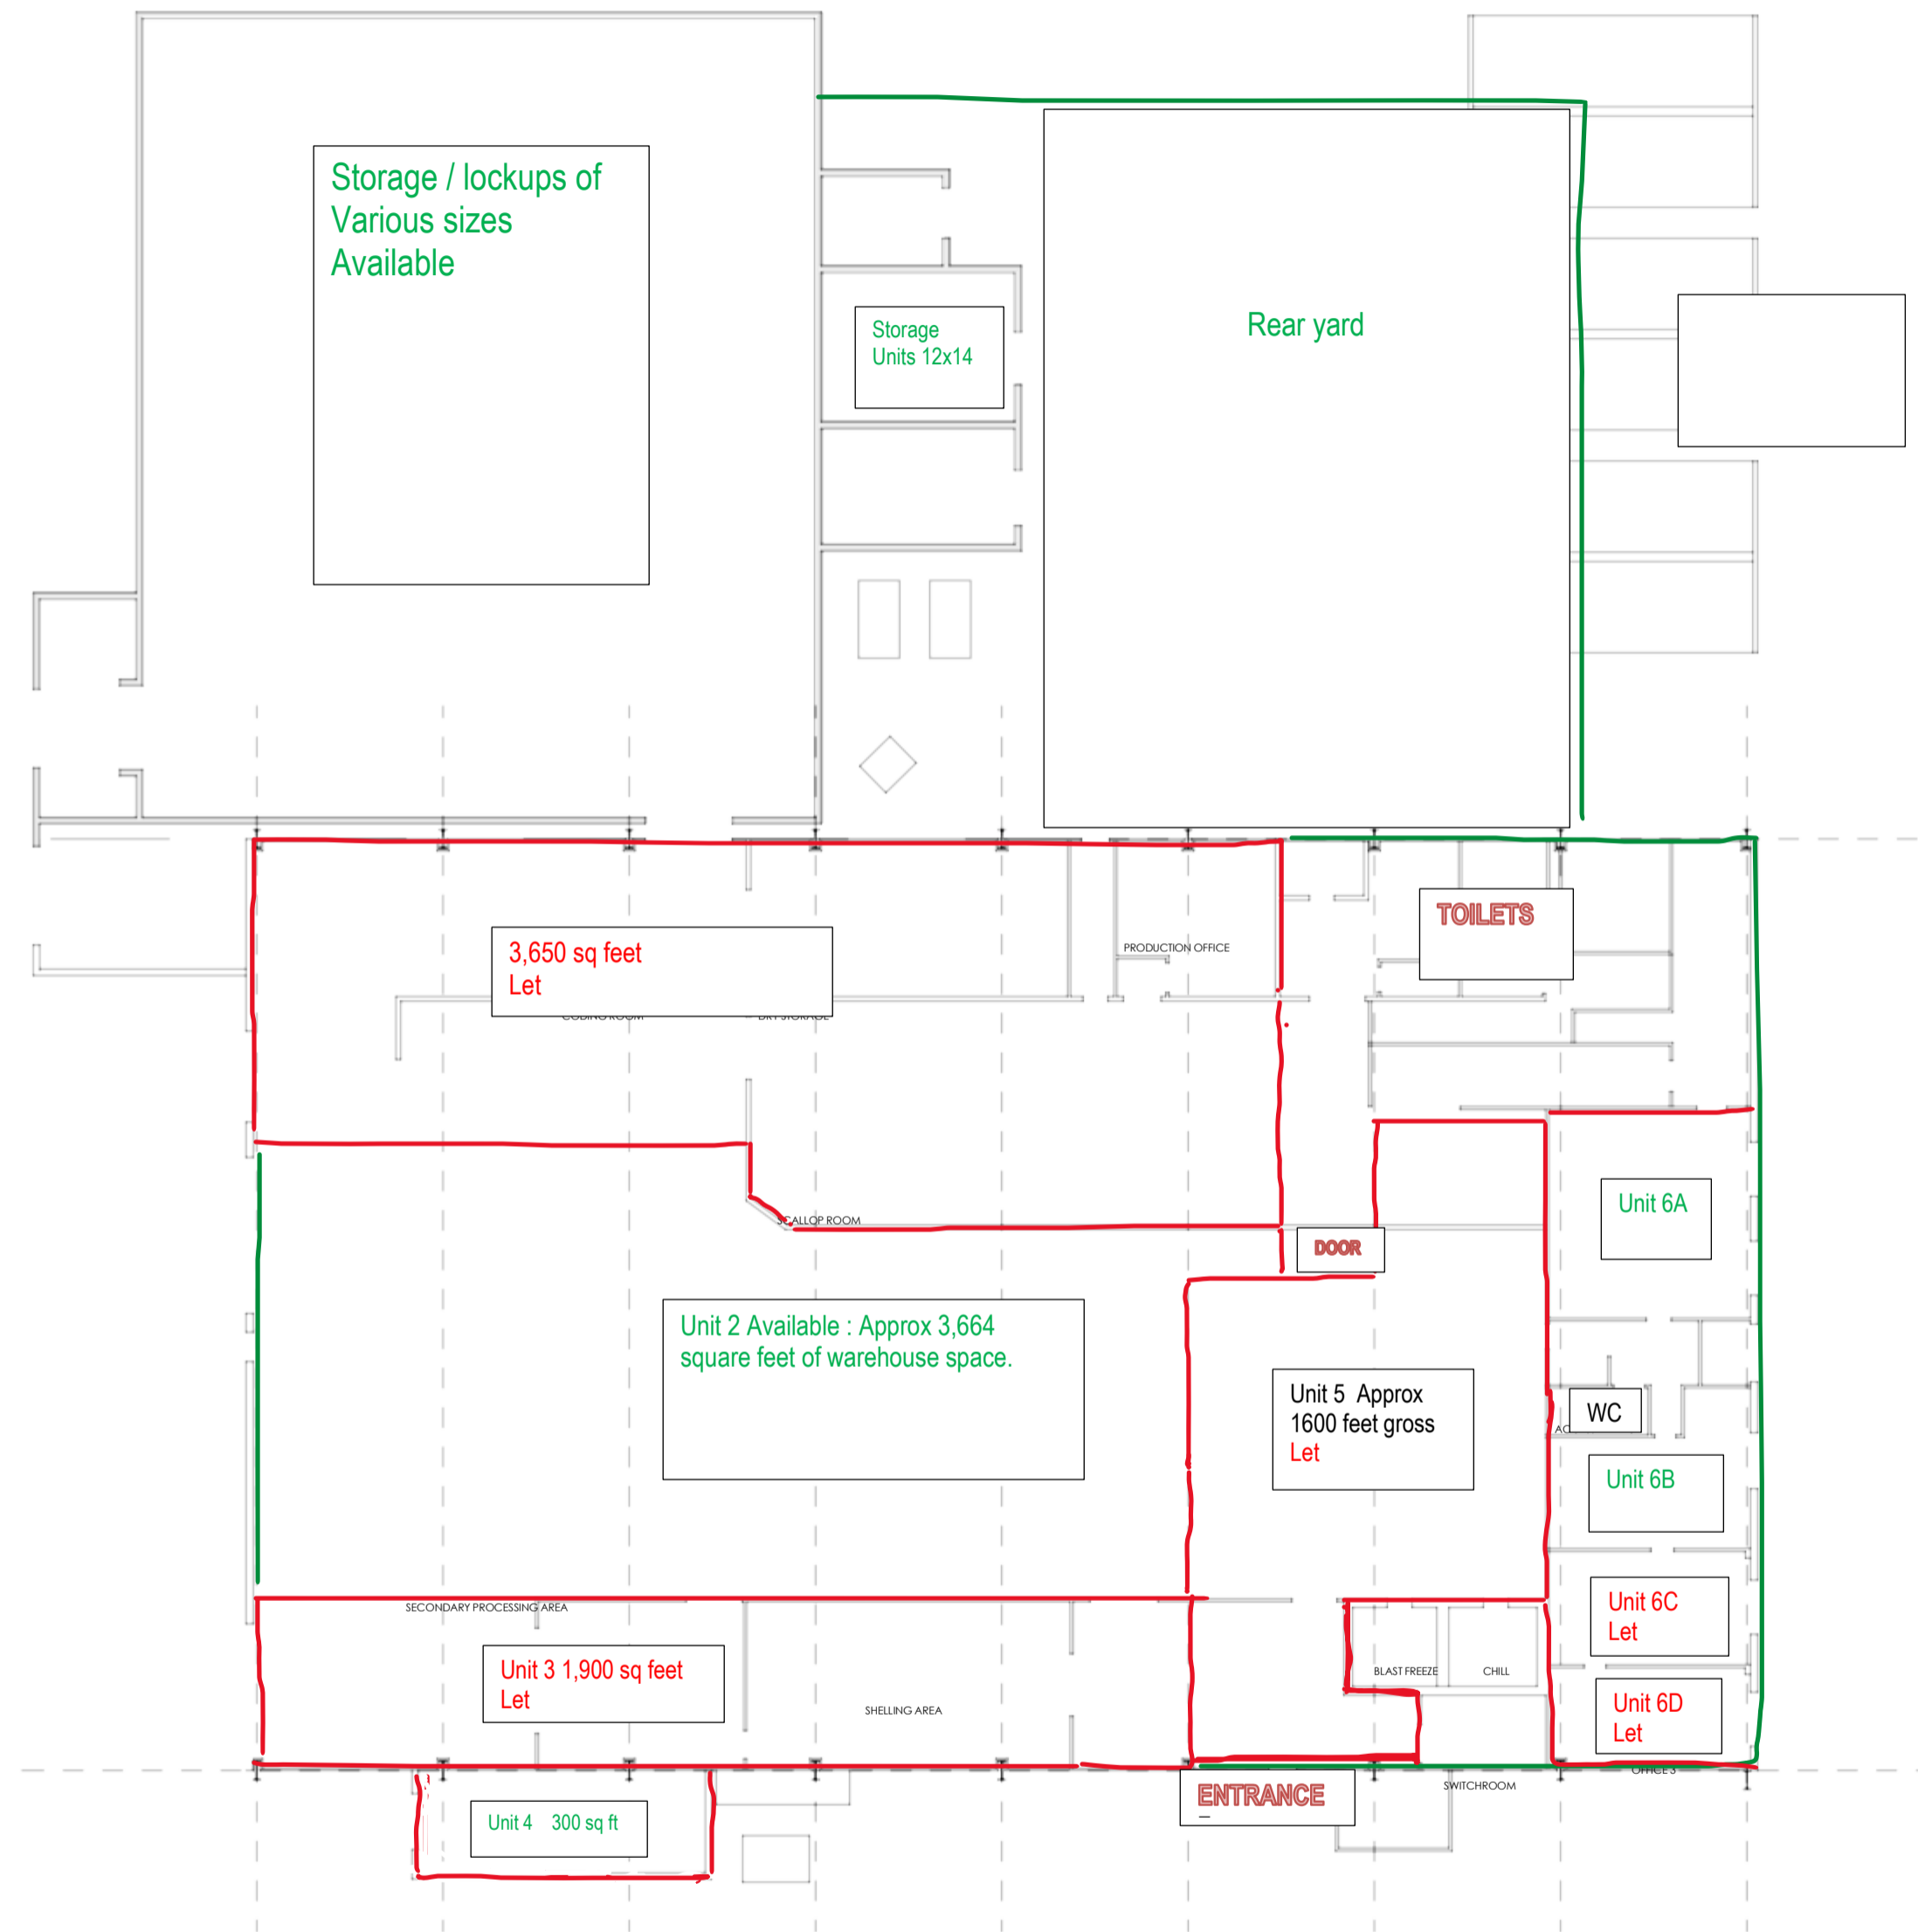

NOTES

REV#	DESCRIPTION	BY	DATE

AGENTS:
 Lee Martin Architectural Services
 9 Penkin Court
 Minnigaff
 Newton Stewart
 DG8 6AQ

CLIENT:
 Tel: 01671 401595
 Mob: 07588 904185
 email: l33martin@outlook.com

Marjwood Limited
 11 West Bank Road
 Skipton
 North Yorkshire

TITLE: BD23 1QT

UNIT LAYOUTS			
SCA F:	DATE:	DRAWN:	CHECKED:
PROJECT NO:	DRAWING NO:	REVISION:	
1:50	July 21	LM	LM

0702 | A1.1 | 1.0

A Floor Plan
 1 Scale: 1:200